
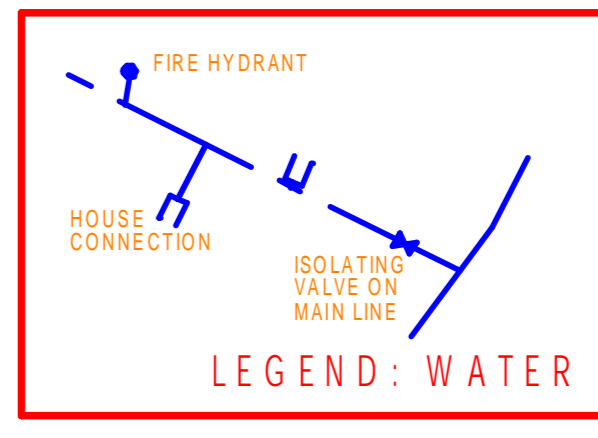


NOTE:
FINAL WATER AND SEWER CONNECTION
DETAILS TO BE OBTAINED FROM THE
EKURHULENI MUNICIPALITY. INFO ON THIS
DRAWING USED AT OWN RISK.
CONTOURS SHOWN ARE CONTOURS PRIOR
TO CONSTRUCTION AND ARE NOT THE
FINAL LEVELS.

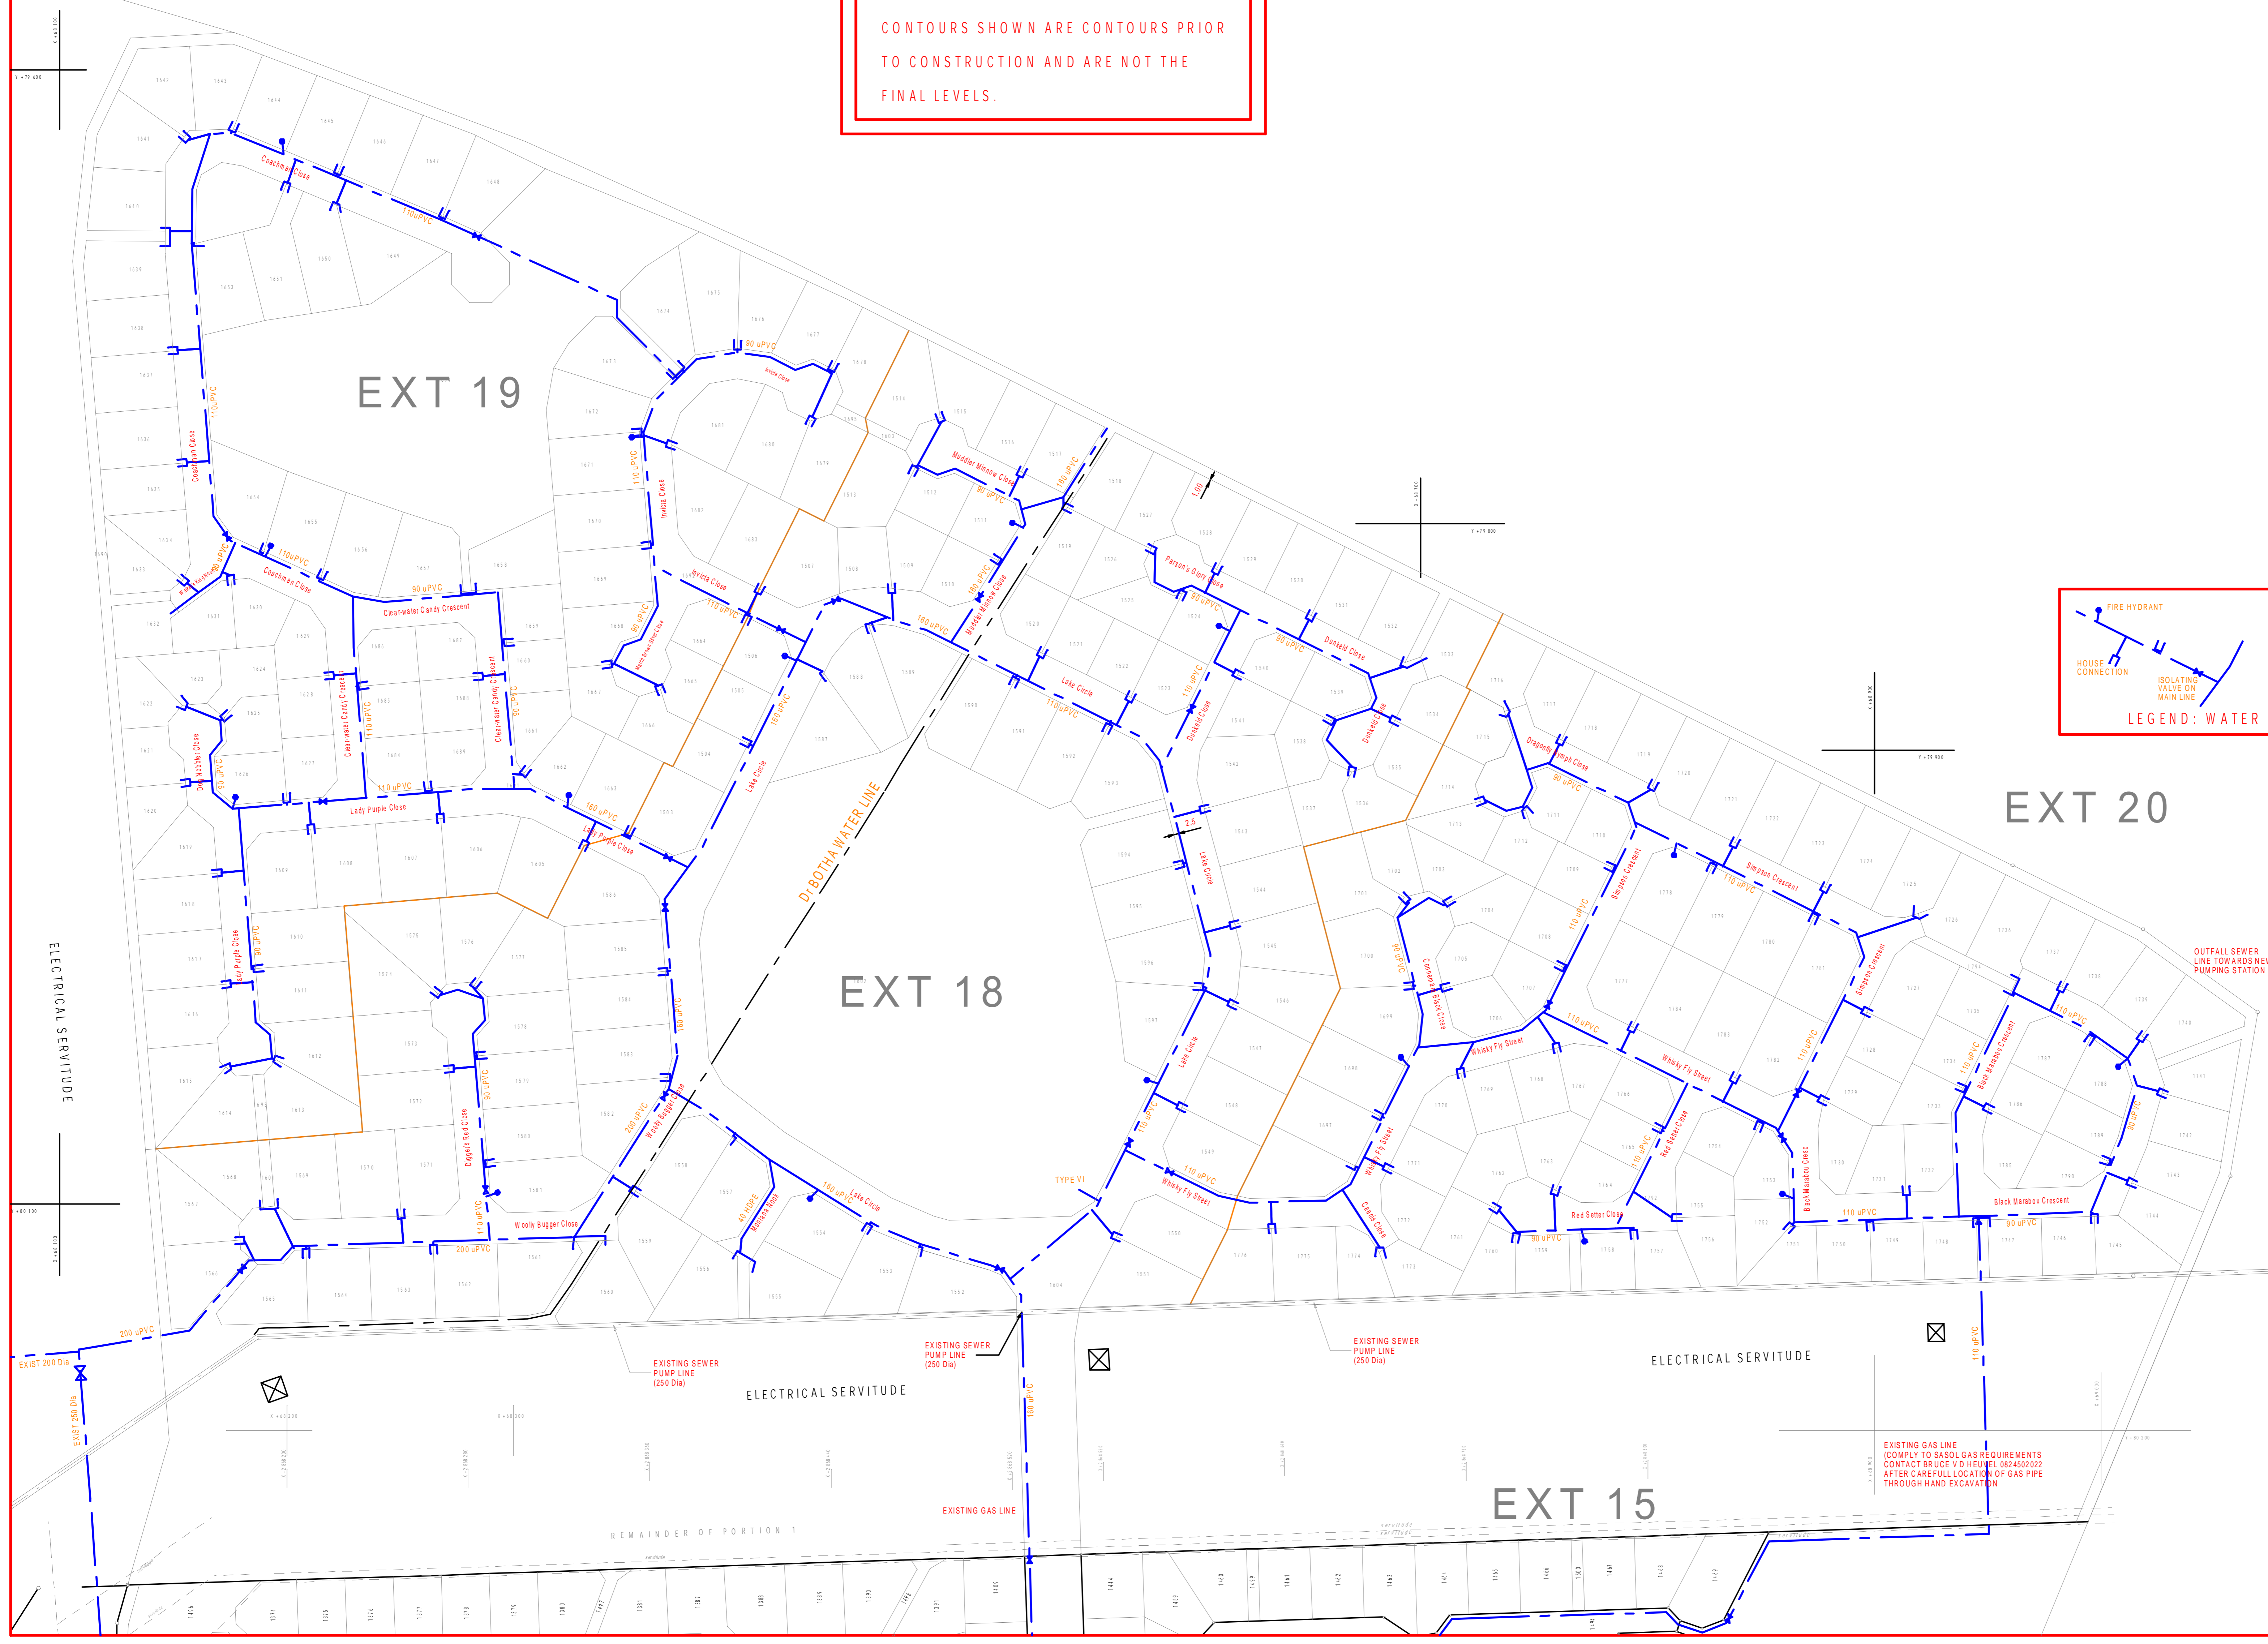

DALING DE LANGE & VAN TONDER (Pty) Ltd
Rooiwegse Sivale- en Strukturele Ingenieurs
Consulting Civil and Structural Engineers

POSBUS/ P. BOX 49 WAPDRAND 0050
TEL (012) 3478554 FAX (012) 3472833

IN ASSOCIATION WITH / IN ASSOSIASIE MET:

15 UITZICHT OFFICE PARK P.O. BOX 9320
1 BELLINGHAM ROAD HENNOPSMEER 0046
VERWOERBURG
TEL (012) 665 0598 FAX (012) 665 0398

PROJEK:
PROJECT:
**MIDSTREAM ESTATE
EXTENSIONS 18, 19 & 20
(MIDFIELD)**

WATER LAYOUT