


GREEN & OPEN AREA (OPTION 2A)

PALISADE PANEL DETAILS & BOUNDARY WALL MODULES (1275mm HIGH)

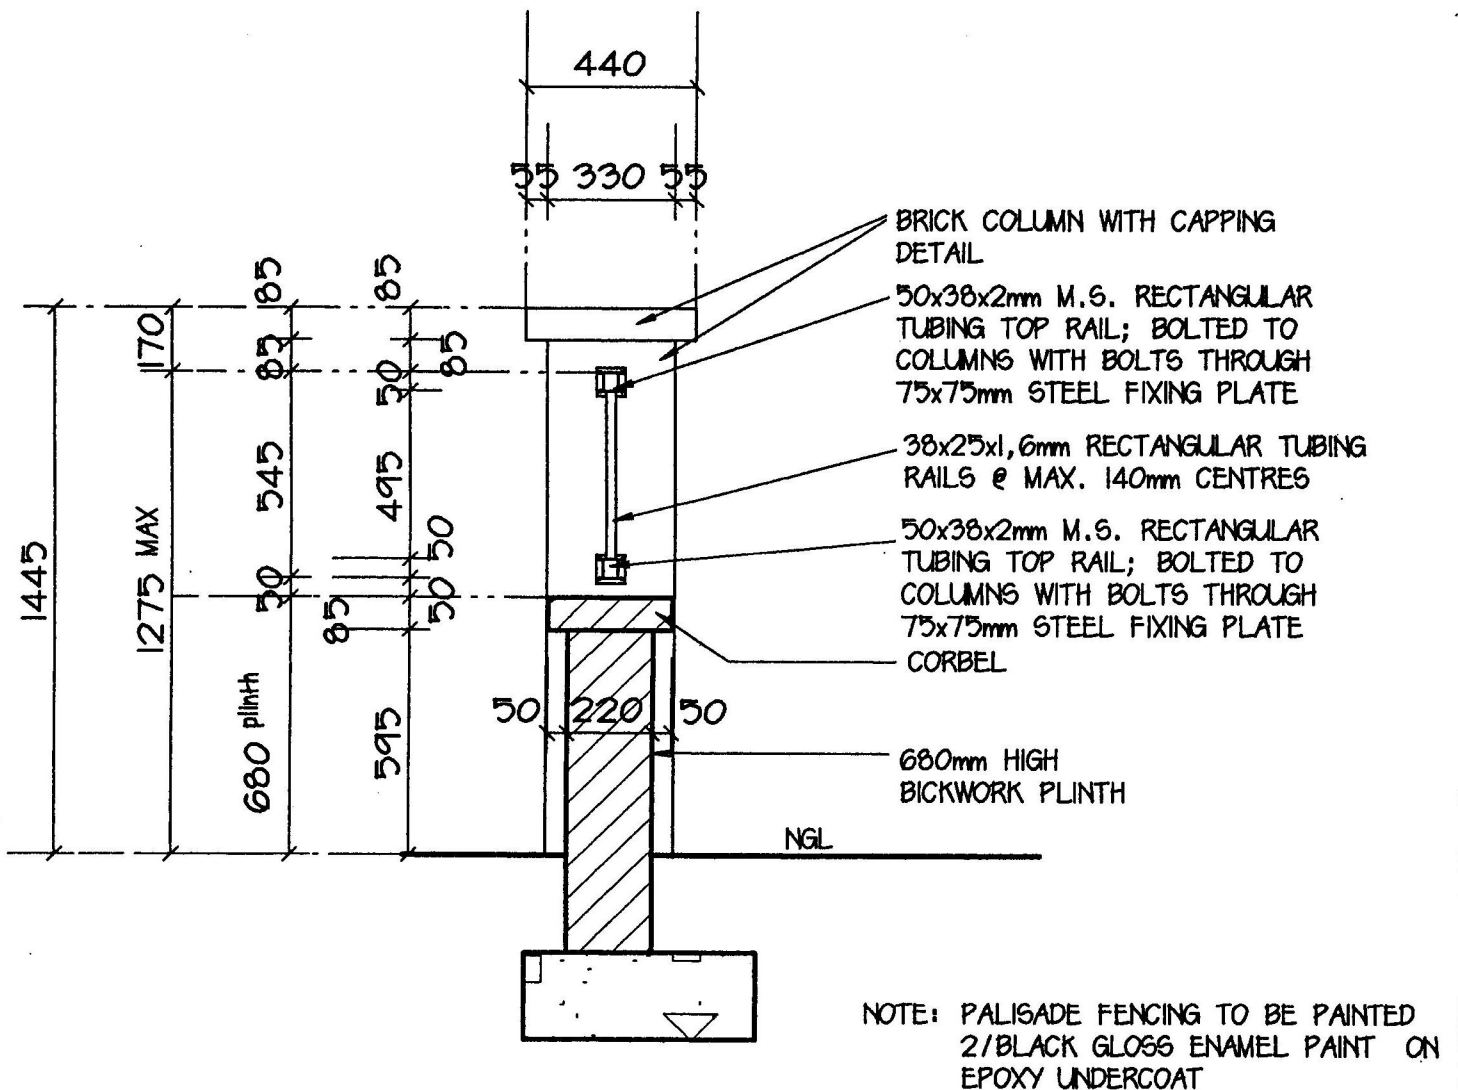

SECTION B-B